


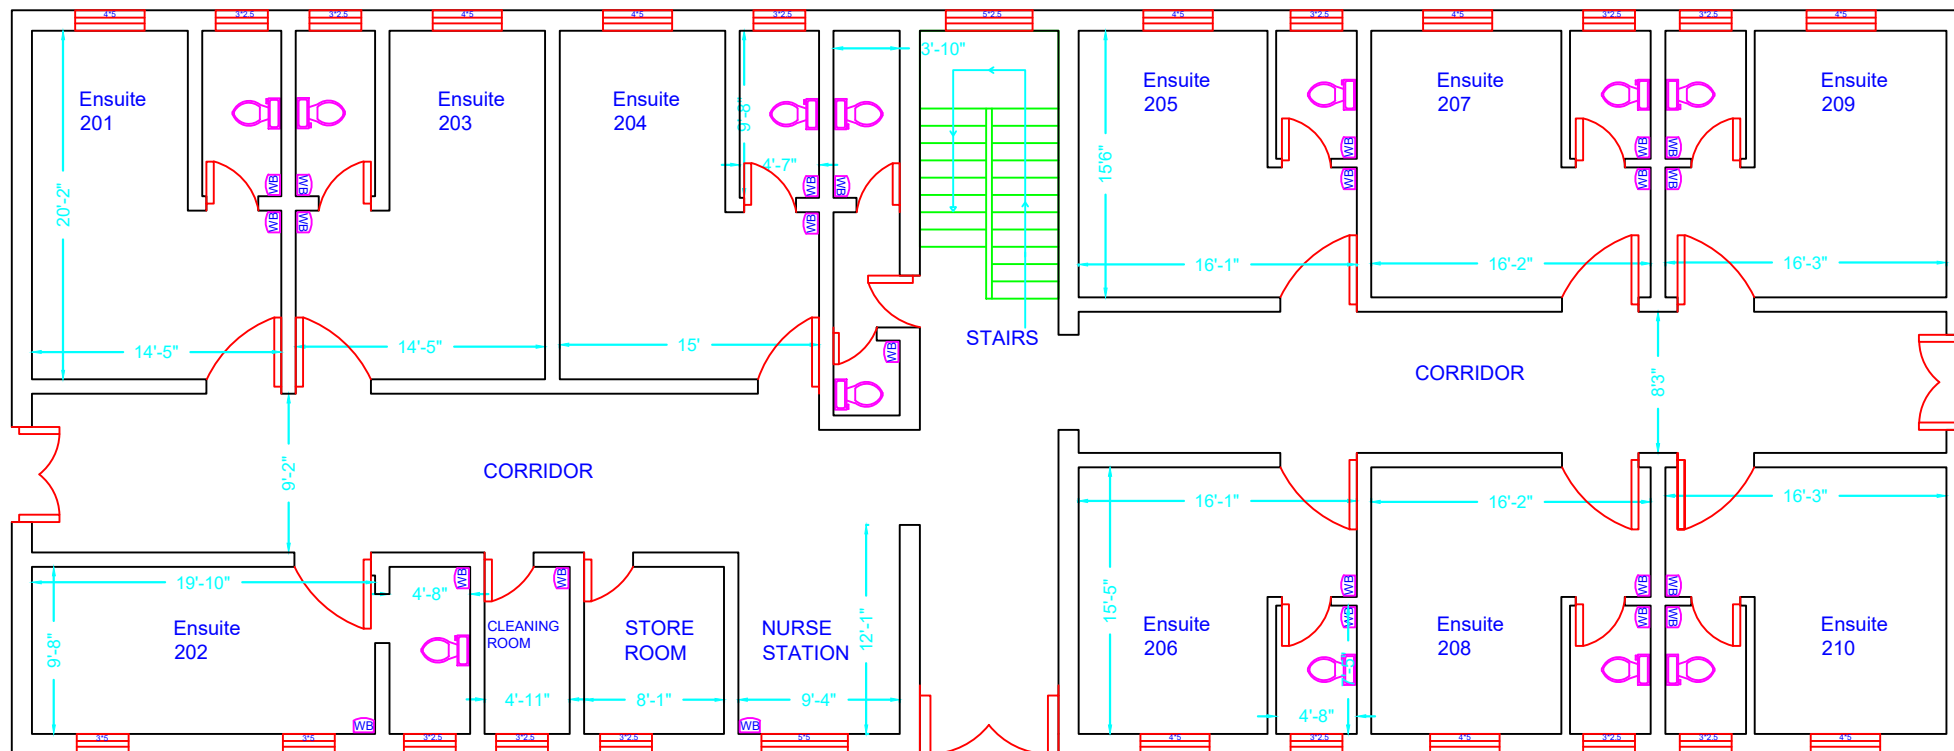

BLOCK A GROUND FLOOR (INPATIENT)