


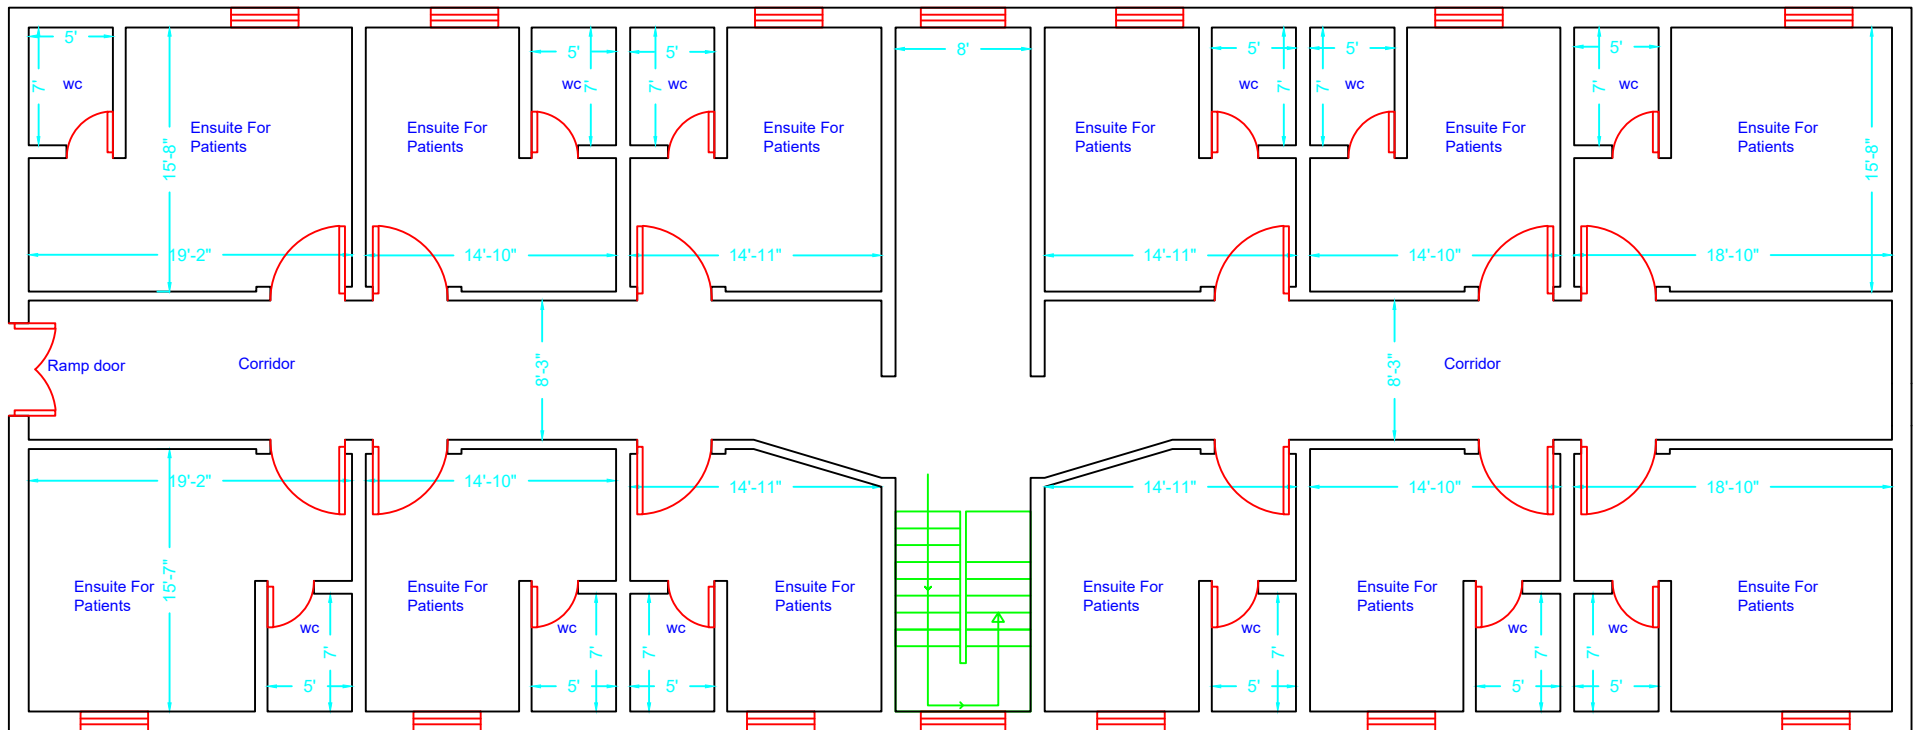

BLOCK B SECOND FLOOR (Inpatient)